

M:\SAC Environmental_Des\Active_Contracts\Highland Council\Inverness West Link Road\Project Documents\CAD\20150415.dwg: (Plotted 9 April 2015 by Mary Sheehan)


COPYRIGHT, DESIGNS and PATENTS ACT 1988:
This drawing may not be reproduced, copied or used in any way without the written permission of the Director of Development & Infrastructure.
© THE HIGHLAND COUNCIL

Notes

Reproduced from the Ordnance Survey mapping with the permission of the Controller of Her Majesty's Stationary Office © Crown Copyright. Unauthorised reproduction infringes Crown copyright and may lead to prosecution or civil proceedings.
The Highland Council 2014 100023369

Legend:

- 8m HIGH BALLSTOP FENCE
- 6m HIGH BALLSTOP FENCE
- 4m HIGH BALLSTOP FENCE
- 3m HIGH BALLSTOP FENCE
- 2m HIGH BALLSTOP FENCE
- 1.2m HIGH TIMBER POST & CHAINLINK FENCE

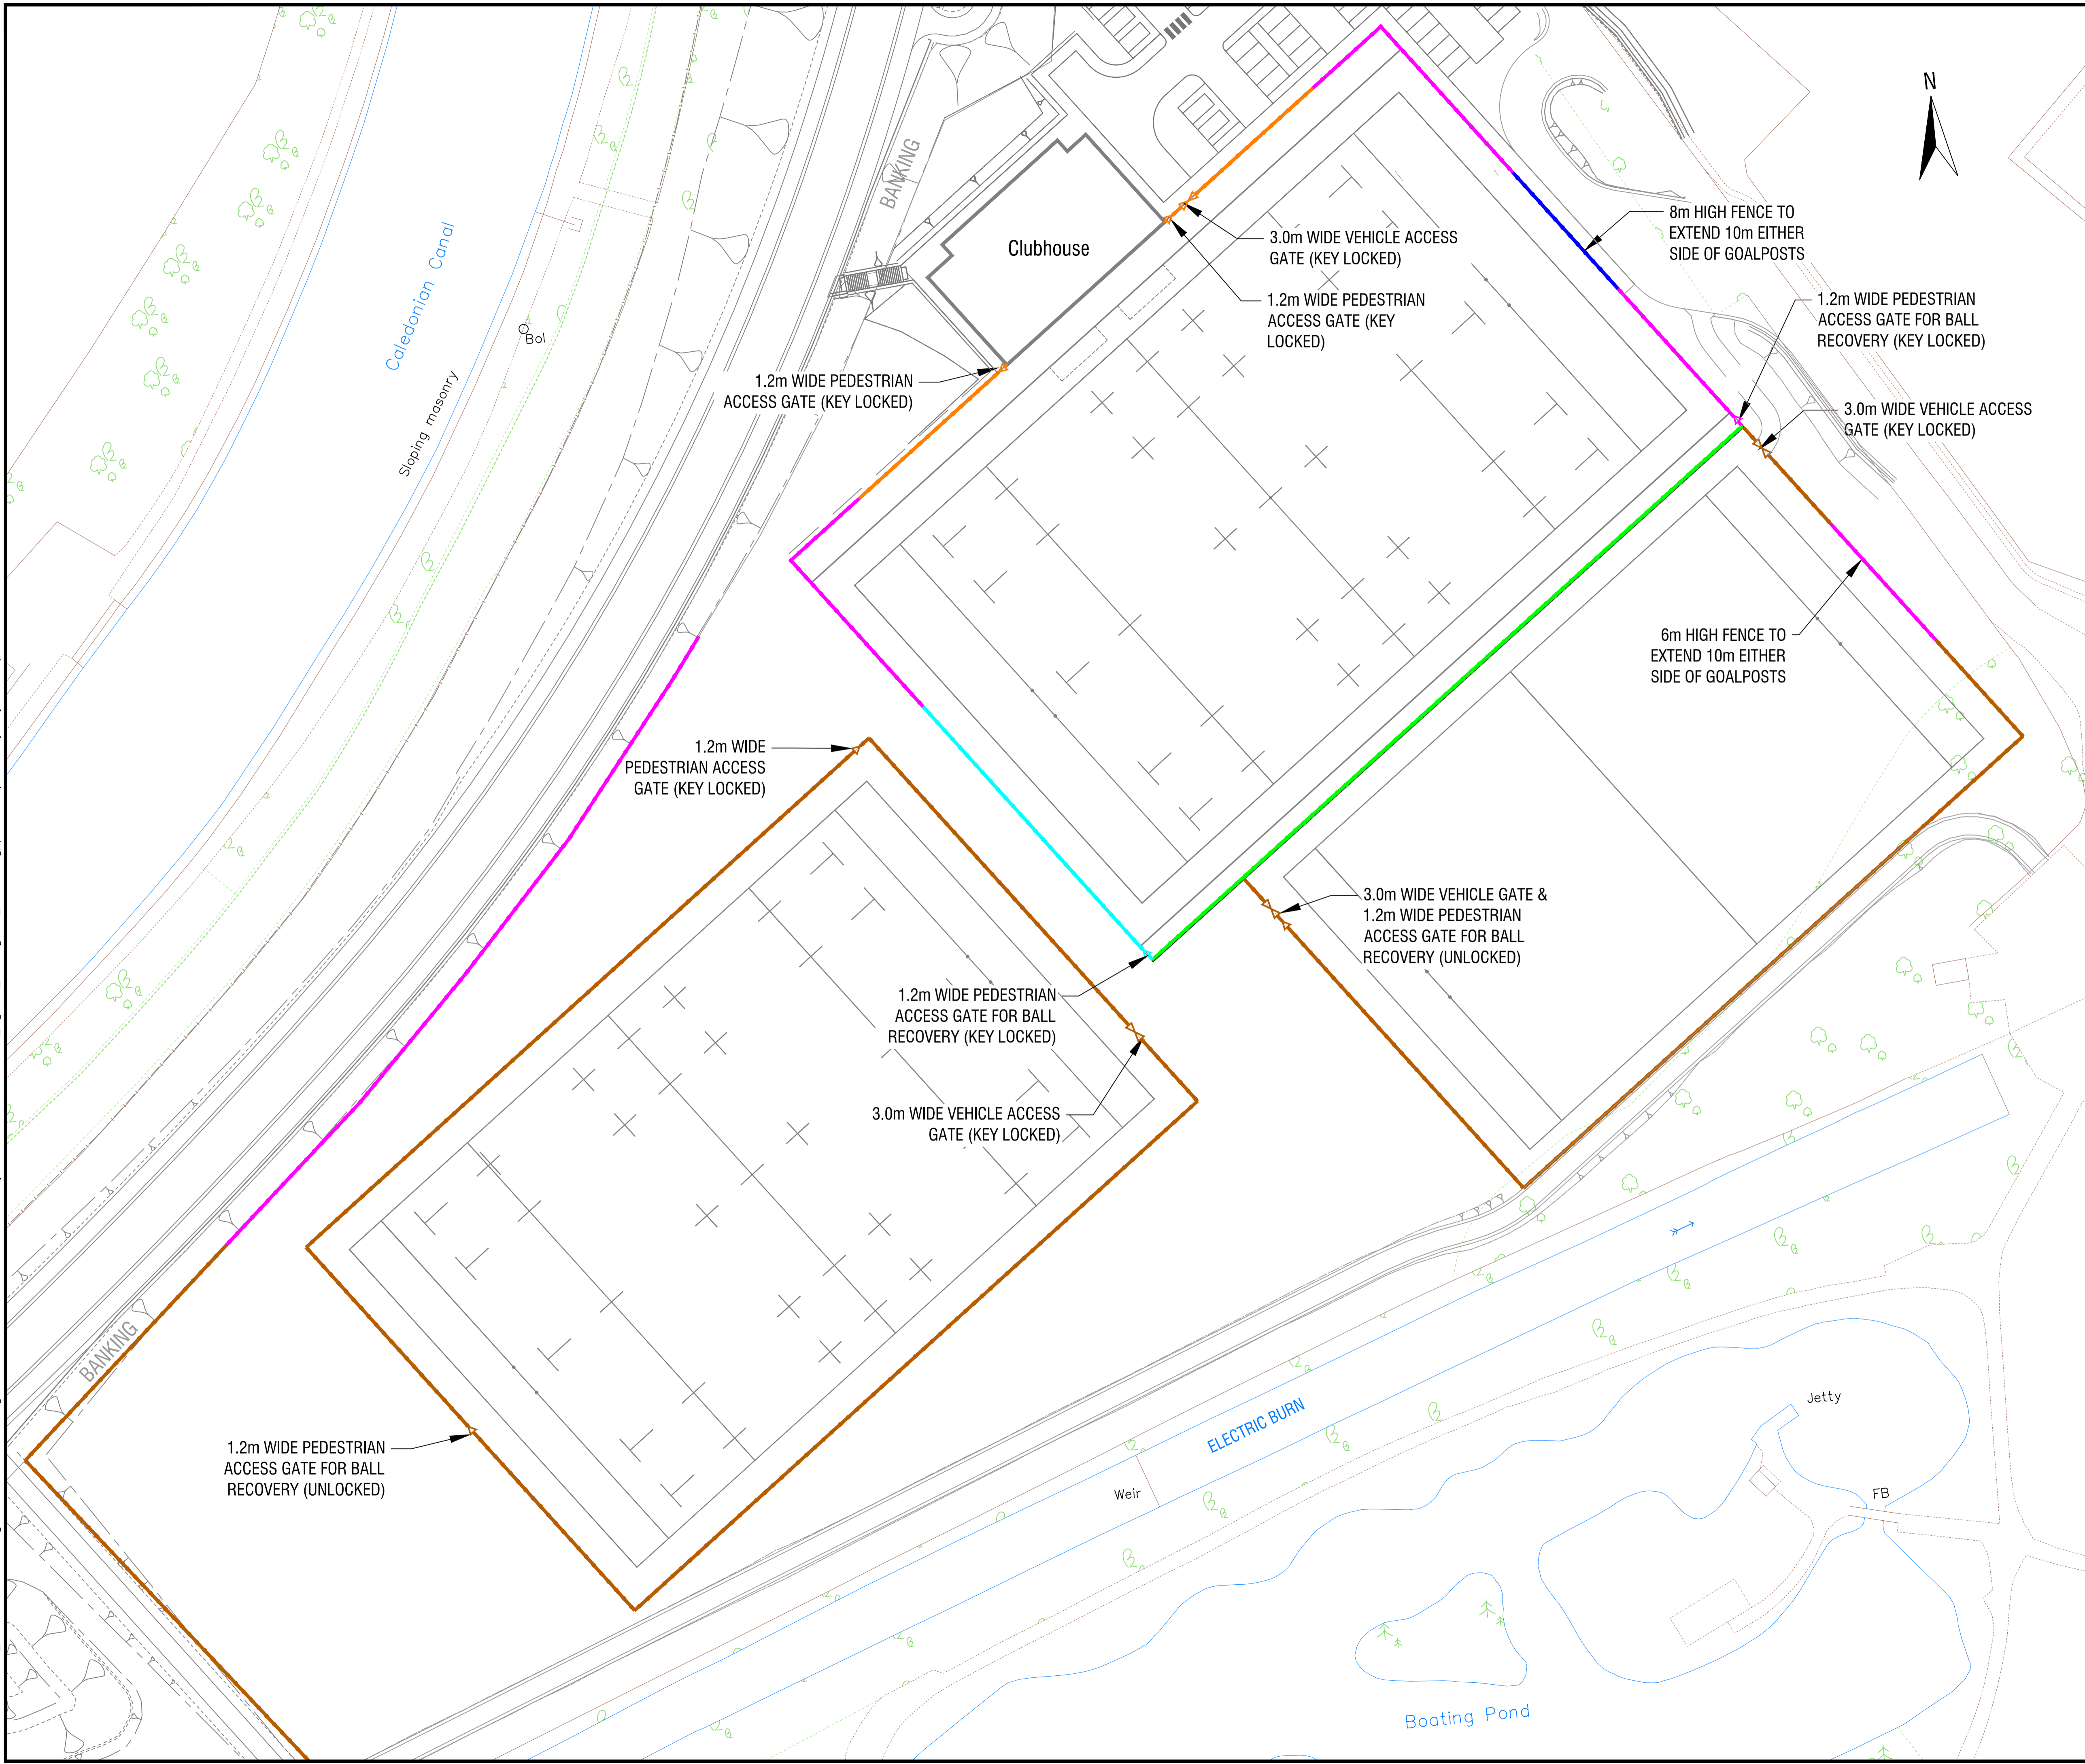

Revision Details				
Drawn By	Check By	Check Date	Surf	

SAC Consulting
Environment & Design

Edinburgh
2 Technopole Centre
Bush Estate, Penicuik
Midlothian, EH26 0PJ
www.sac.co.uk

Tel: (0131) 603 7500



CAPITA

The Capita Building
Kingmoor Business Park
CARLISLE
Cumbria
CA6 4SJ

Tel: 01228 673000
Fax: 01228 673111

The Highland Council
Comhairle na Gàidhealtachd

DEVELOPMENT & INFRASTRUCTURE

PROJECT DESIGN UNIT
Osprey House
Ainess Point Business Park
Ainess, IV17 0UP

Phone : 01349 886741
Fax : 01349 886749
E-Mail : jms.smith@highland.gov.uk

Project

RECONFIGURATION OF CANAL PARKS

Title

PLANNING APPLICATION PROPOSED FENCE LAYOUT

Scale (at A1)	1:500		
Drawn	MS	Date	09/04/2015
Checked	MC	Date	09/04/2015
Project No:	HRS7141		Status: -
Drawing No:	HRS7141 - PL26		Rev: -